






Front Elevation

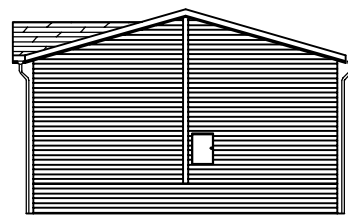

Side Elevation
(Bedroom End)

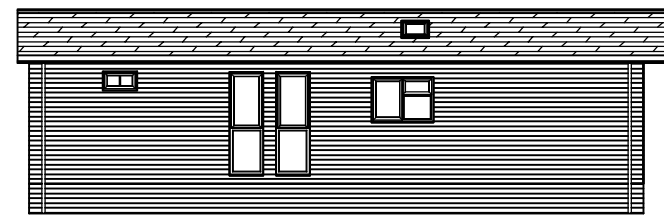


Back Elevation

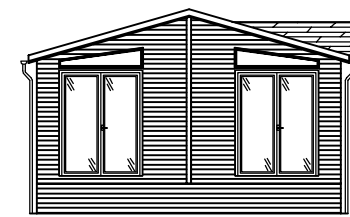

Side Elevation
(Lounge End)

Scale 1:150

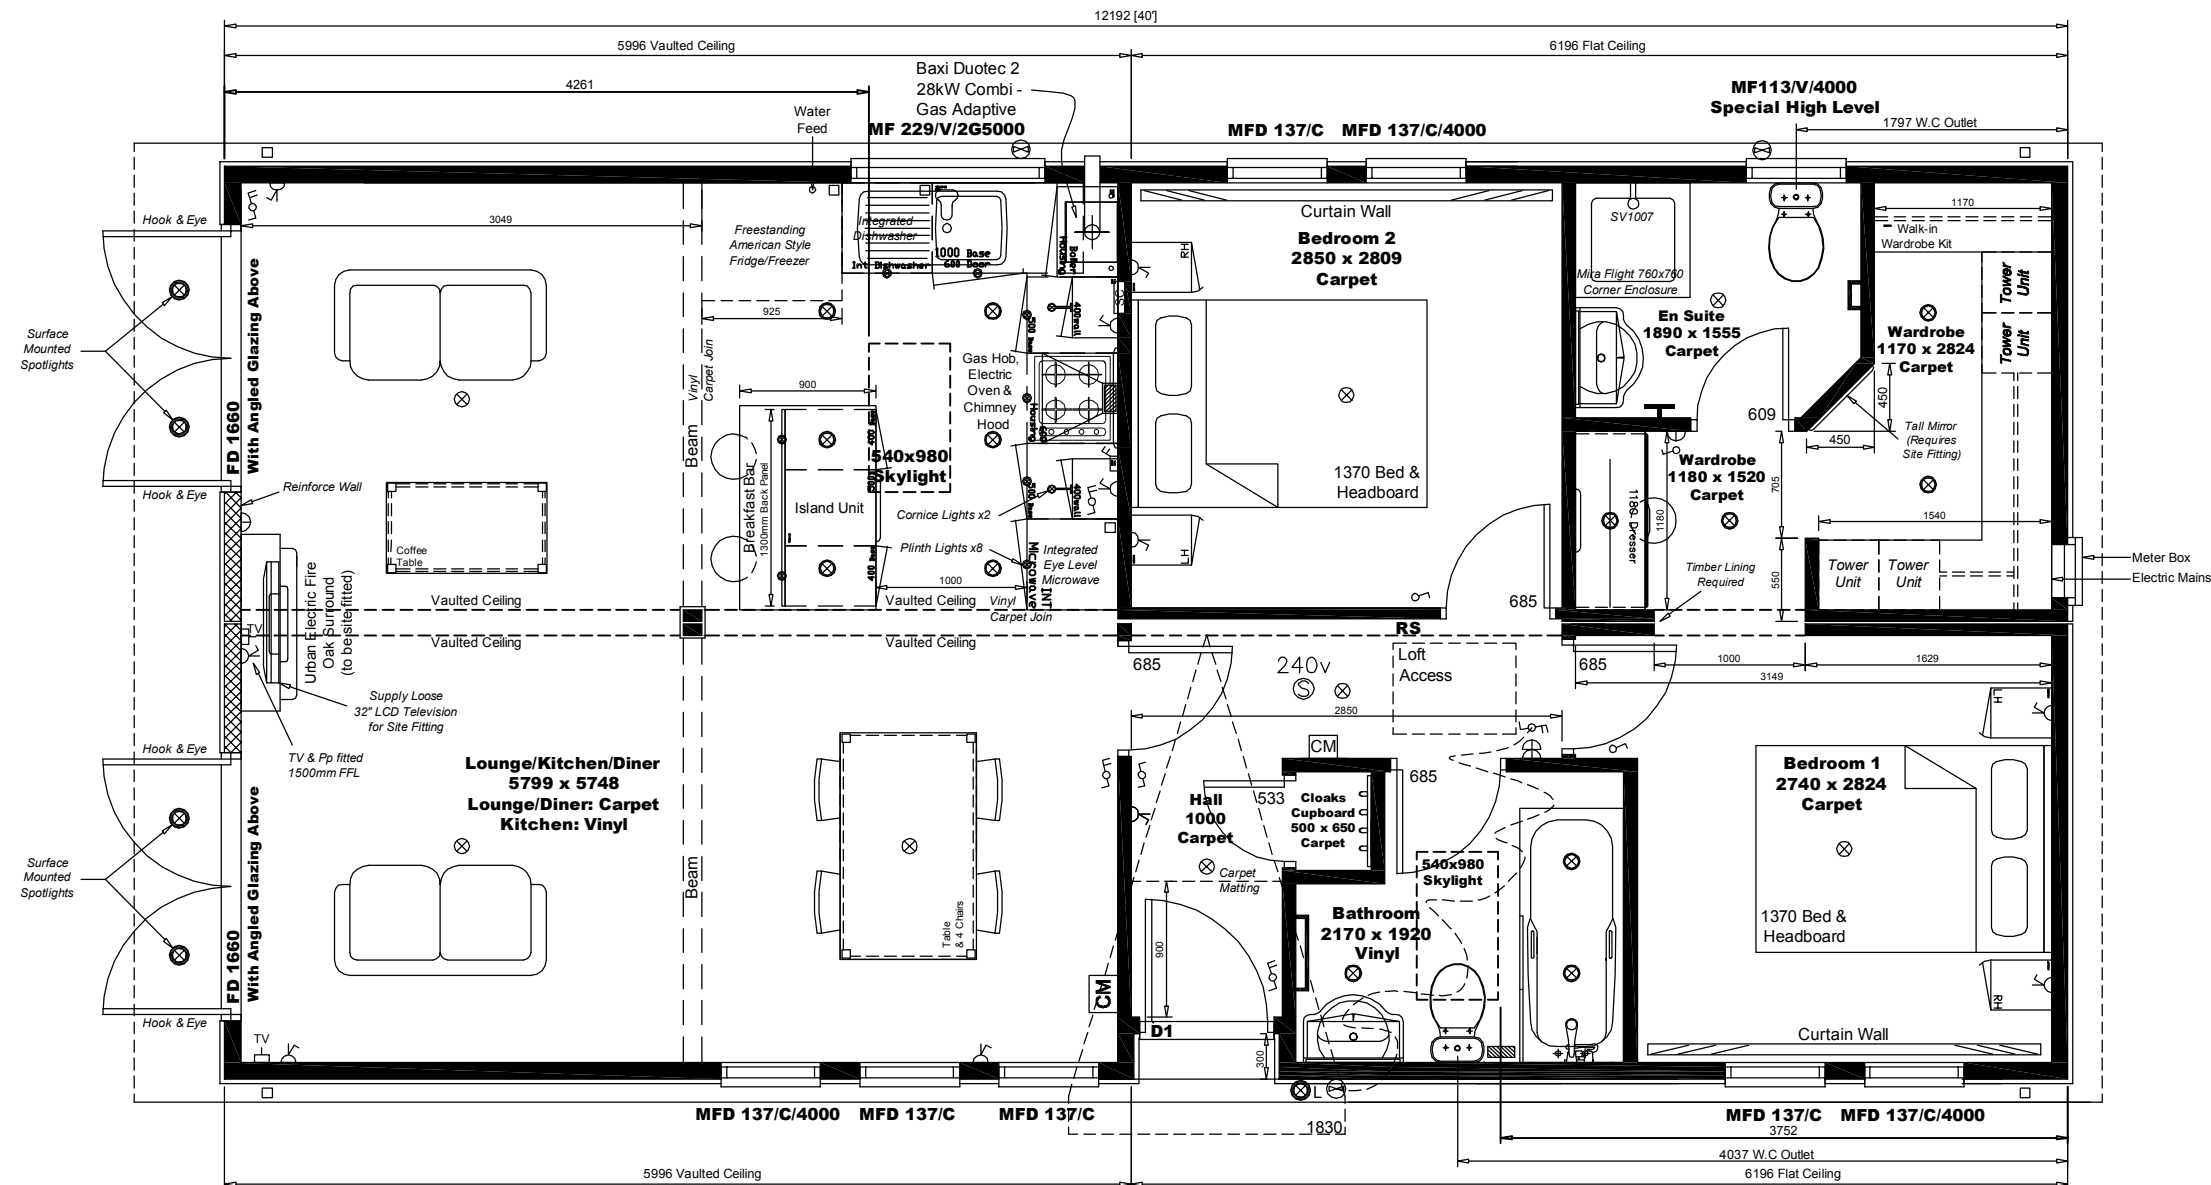

Clad Exterior


16° Pitch Roof With Boarded Out Loft 2440mm Either Side Of Hatch Or As Design Permits

4x Steel Beams Required For Ceiling Vaults

Model:	Woodland Oak		SWITCHED SOCKET	⊗	ELECTRIC TAILS	RADIATOR SCHEDULE	DATE DRAWN	BY	www.tingdene.co.uk
Size:	Metric:	Imperial:	LIGHT SWITCH	⊗	LIGHT, ANY TYPE		00.00.00	WW	
	12.192 x 6.096	40 x 20	PULL CORD SWITCH	⊗	FLUORESCENT LIGHT		1		
Agent:			SHOWER SOCKET	⊗	EXTRACTOR FAN		2		
			COOKER POINT	⊗	SMOKE DETECTOR		3		
			SPUR POINT	⊗	WASHER PLUMBING		4		
Customer:			T.V. SOCKET	⊗	FREEZER	5			
			RADIATOR	⊗	FRIDGE	6			

COPYRIGHT/CONFIDENTIAL
The rights to this design remain the property of Tingdene Homes Ltd. All rights reserved
Dated: 00/00/00

To convert to imperial divide metric value by 304.8

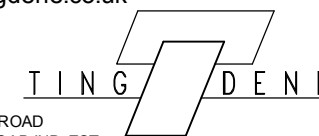

BRADFIELD ROAD
FINEDON ROAD IND. EST.
WELLINGBOROUGH
NORTHANTS
NN8 4HB

TEL: (01933) 22511
FAX: (01933) 2722
(01933) 4419

Scale: 1:50

Sales No: Master

S.O. No: 2013