






Front Elevation

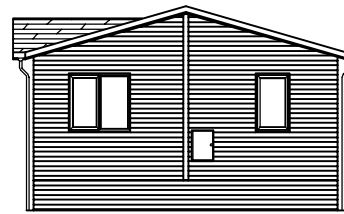

Side Elevation
(Bedroom End)

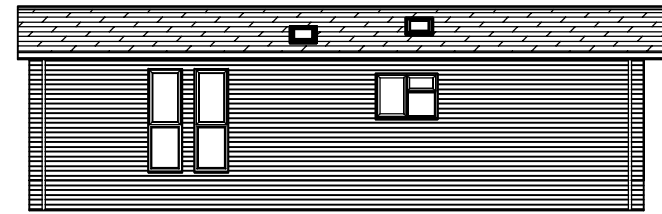


Back Elevation

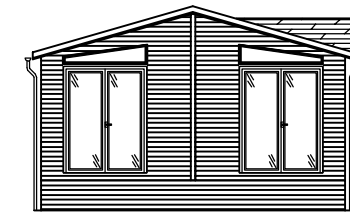

Side Elevation
(Lounge End)


Scale 1:150

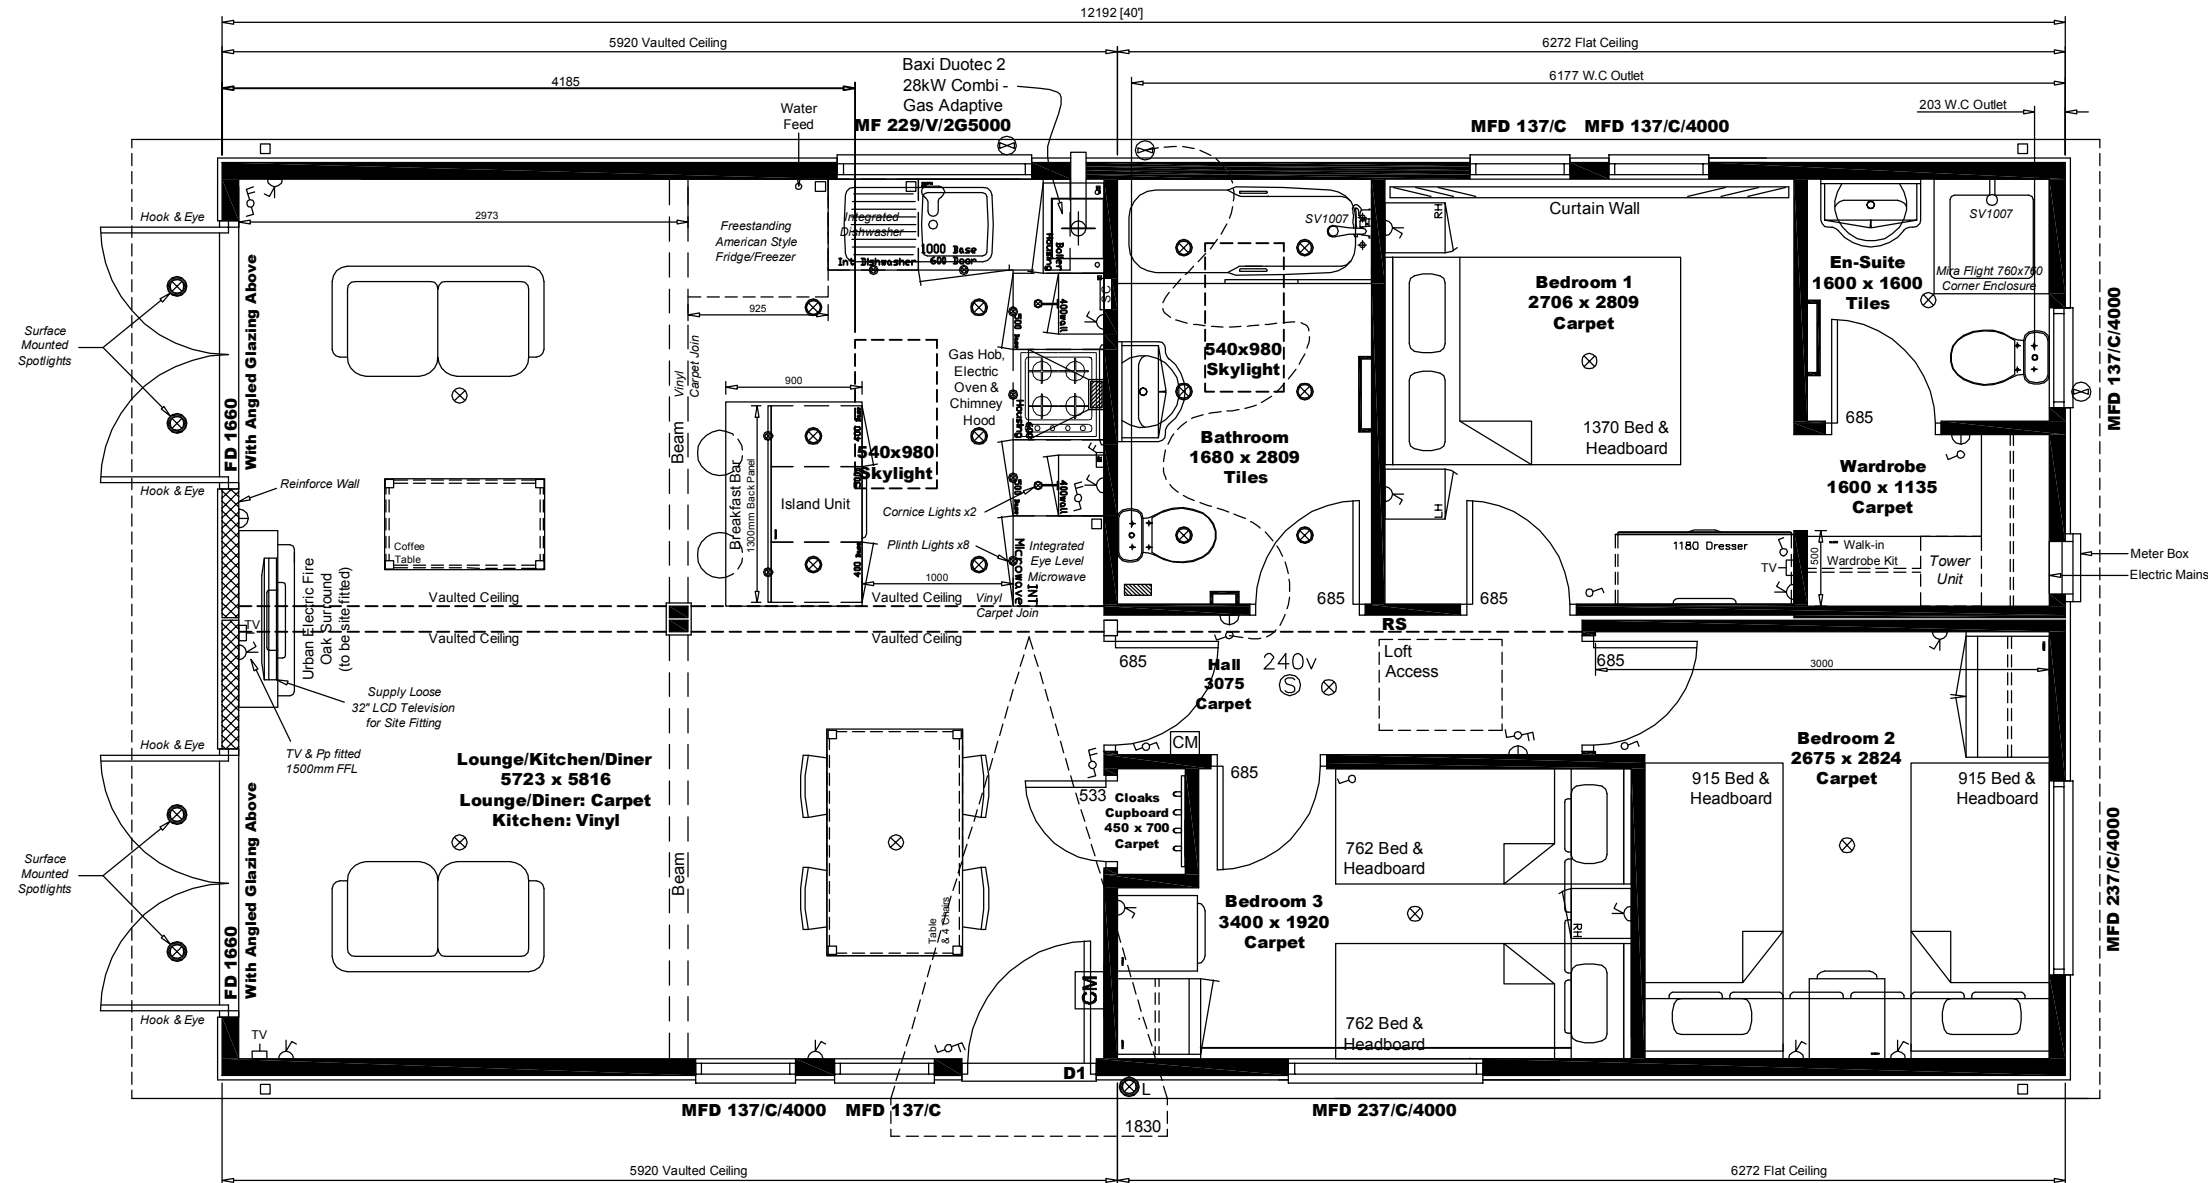

Clad Exterior

16° Pitch Roof With Boarded Out Loft 2440mm Either Side Of Hatch Or As Design Permits

4x Steel Beams Required For Ceiling Vaults

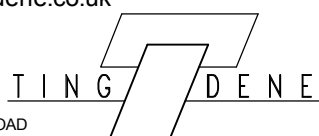Model:	Woodland Oak - 3 Bed		SWITCHED SOCKET	ELECTRIC TAILS	RADIATOR SCHEDULE	DATE DRAWN	BY	www.tingdene.co.uk
Size:	Metric: 12.192 x 6.096	Imperial: 40 x 20	LIGHT SWITCH	LIGHT, ANY TYPE		00.00.00	WW	 BRADFIELD ROAD FINEDON ROAD IND. EST. WELLINGBOROUGH NORTHANTS NN8 4HB TEL: (01933) 22511 FAX: (01933) 2722 (01933) 4419
Agent:			PULL CORD SWITCH	FLUORESCENT LIGHT		1		
Customer:			SHOWER SOCKET	EXTRACTOR FAN		2		
			COOKER POINT	SMOKE DETECTOR		3		
			SPUR POINT	WASHER PLUMBING		4		
			T.V. SOCKET	FREEZER		5		
			RADIATOR	FRIDGE		6		

COPYRIGHT/CONFIDENTIAL
 The rights to this design remain the property of Tingdene Homes Ltd. All rights reserved
 Dated: 00/00/00

To convert to imperial divide metric value by 304.8

Scale: 1:50
 Sales No: Master
 S.O. No: 2013