






Front Elevation

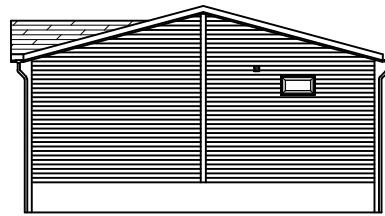

Side Elevation (Bedroom)

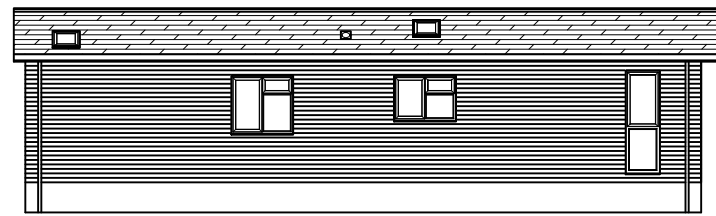


Rear Elevation

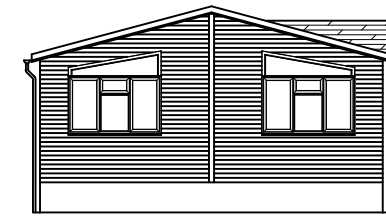

Side Elevation (Lounge)

Scale 1:150

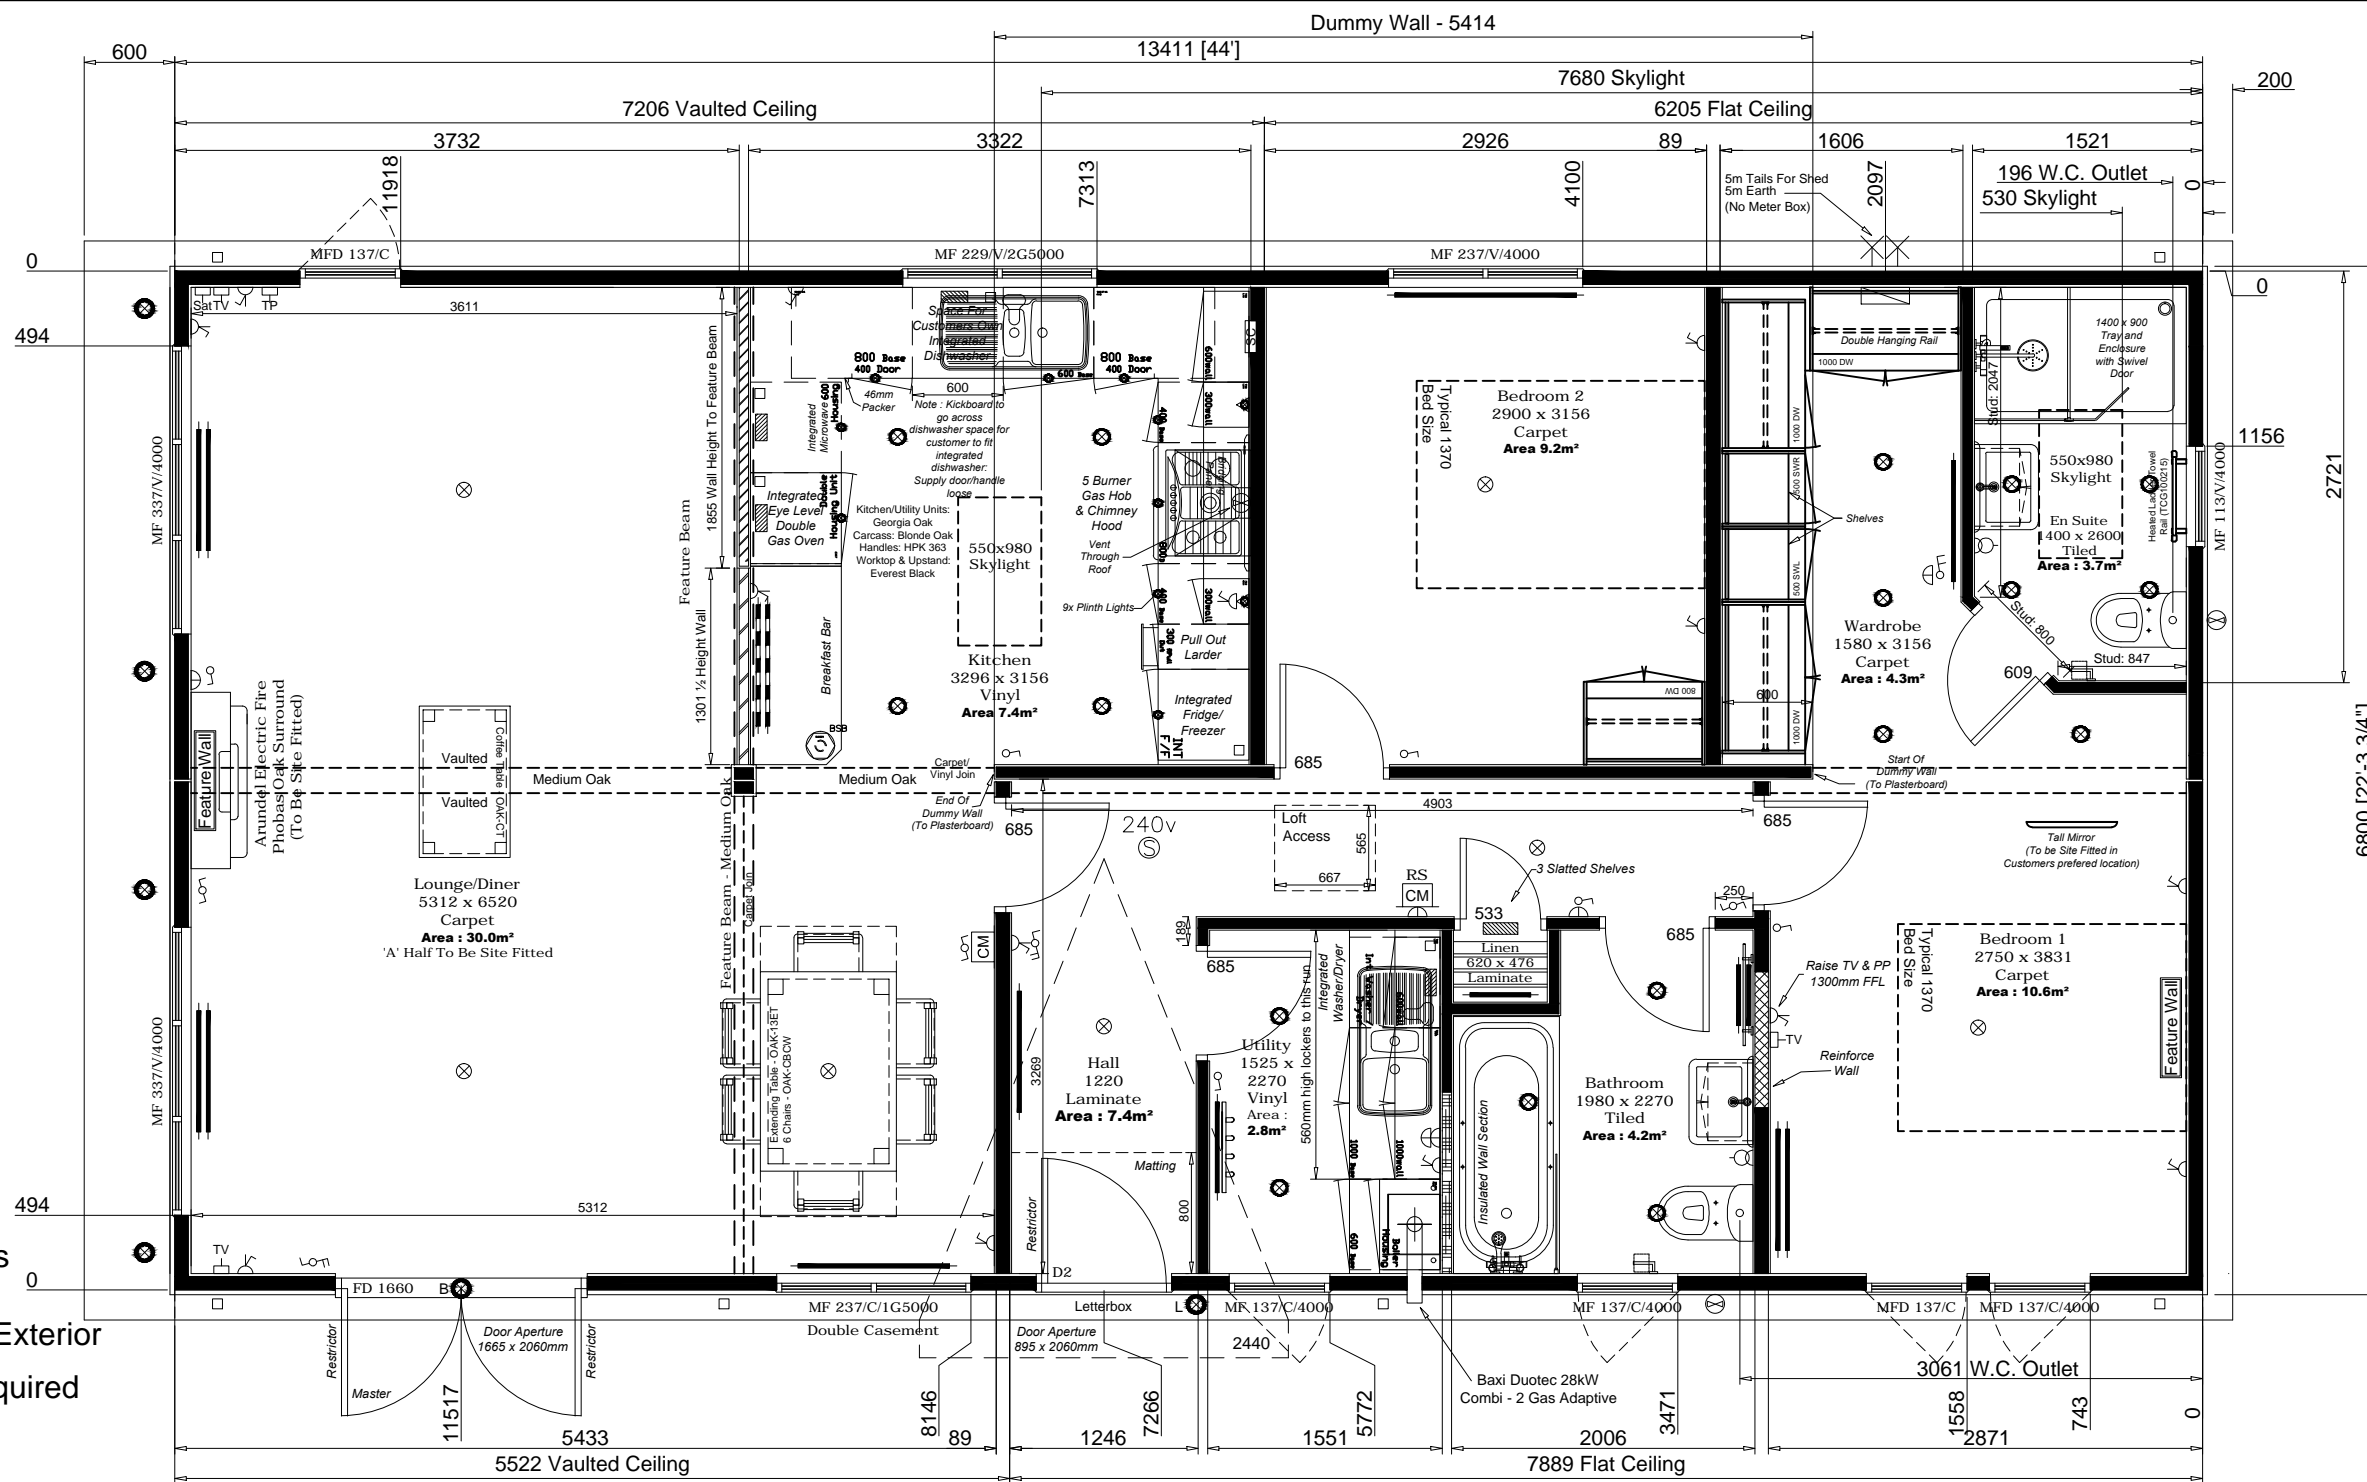

15° Pitch Roof With Boarded Out Loft As Design Permits  
Thermowood Clad Exterior  
8x Steel Beams Required

Code:	Quantity:
D00308 F	20
D00308 F (Mill)	2
D00417 L	18
D00309 V	33
D00309 V (Mill)	2

To convert to imperial divide metric value by 304.8

Copyright Notice:  
This drawing and the information contained in it, is the property of Tingdene Homes Ltd. It may not be used, transmitted or reproduced, in whole or in part, without prior written consent from Tingdene Homes Ltd. Copyright ©.

Support Drawings

Description	DWG No.
Vaulted Walls	140285_VW
Feat. beams	140285_FB
Kitchen wall	140285_KW
Angles glazing	140285_AG

Transport Dimensions:

Note: Weights are for Guidance ONLY

Height:	4.176
Width N/S:	3.818
Weight N/S:	7872
Width O/S:	3568
Weight O/S:	8329
Band:	F Axles: 3

Model:	Woodland Oak		SWITCHED SOCKET	ELECTRIC LIGHT	RADIATOR SCHEDULE	DATE DRAWN	BY	www.tingdene.co.uk
Size:	Metric: 13.411 x 6.800	Imperial: 44' 0" x 22' 3"	PULL CORD SWITCH	FLUORESCENT LIGHT	Lounge 2 x SD 60 80	20.04.15	MD	
Park:	Riverside Caravan Park		SHOWER SOCKET	EXTRACTOR FAN	Dining SS 60 100	1	01.05.15 AS Amend on receipt of CIB	
Customer:			COOKER POINT	SMOKE DETECTOR	Kitchen SD 60 80	2	12.05.15 RB Minor Amend Re. Spec Change	
			SPUR POINT	WASHER PLUMBING	Hall SS 60 80	3		
			T.V. SOCKET	FREEZER	Utility SS 60 60	4		
			RADIATOR	FRIDGE	Linen Cupboard SS 60 40	5		
					Bathroom SS 60 40	6		
					Bedroom 1 SD 60 80			
					Ensuite TCG100215			
					Wardrobe SS 60 80			
					Bedroom 2 SS 60 120			
					TRV's To All Rads (Except Hall)			

BRADFIELD ROAD  
FINEDON ROAD IND. EST.  
WELLINGBOROUGH  
NORTHANTS  
NN8 4HB

TEL: (01933) 225157  
FAX: (01933) 272216  
(01933) 441916

Scale: 1:50

Sales No: Q14000412

S.O. No: 140285\_P